


**Notes:**

Plan shows 5 No. rock groynes with concrete walkways located between 50m east of Branksome Dene Chine to 180m west of Branksome Chine. Plan shows extent of rock groyne exposed on beach above existing sand levels (07-03-2008) and of Mean low water level.

Also shown is the outline of the foundations of the groynes below existing beach level.

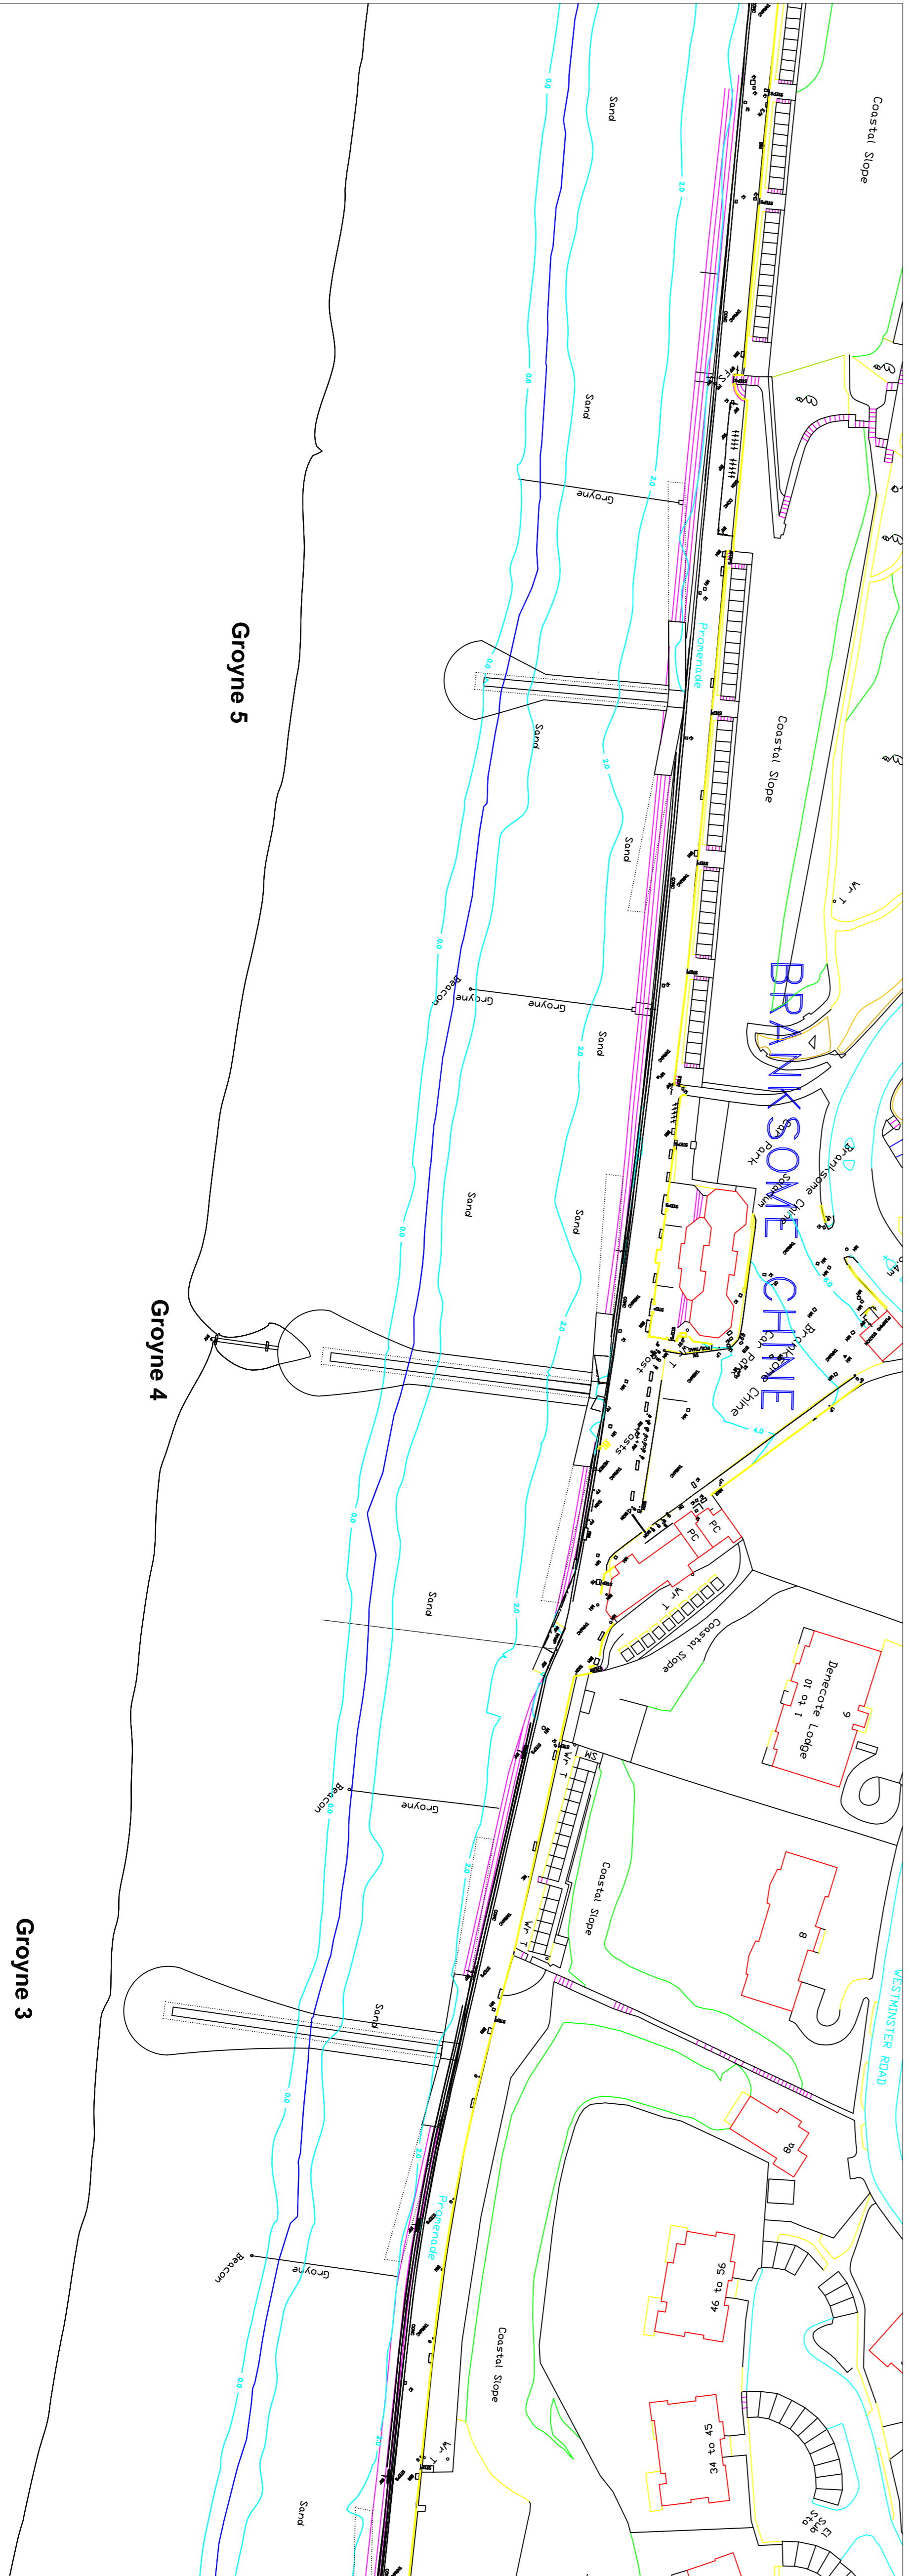

Revisions	No.	DATE

**Borough of Poole**  
 Leisure Services  
 5 Terry Clegg, MICE KCWEMA  
 Coastal and Capital Works Manager

**SCHEME**  
 BRANKSOME DENE CHINE  
 TO BRANKSOME CHINE  
 COAST PROTECTION  
 WORKS

**TITLE**  
 GENERAL LAYOUT

<b>DATE</b> MAY 08	<b>DRAWN</b> DCR	<b>CHECKED</b> ST
<b>SCALES</b> 1:1000	<b>SECTION</b>	

<b>DRAWING NUMBER</b> D342	<b>01</b>	<b>A</b>
<b>SCHEME</b>	<b>DRAWING</b>	<b>VARIANT</b>